


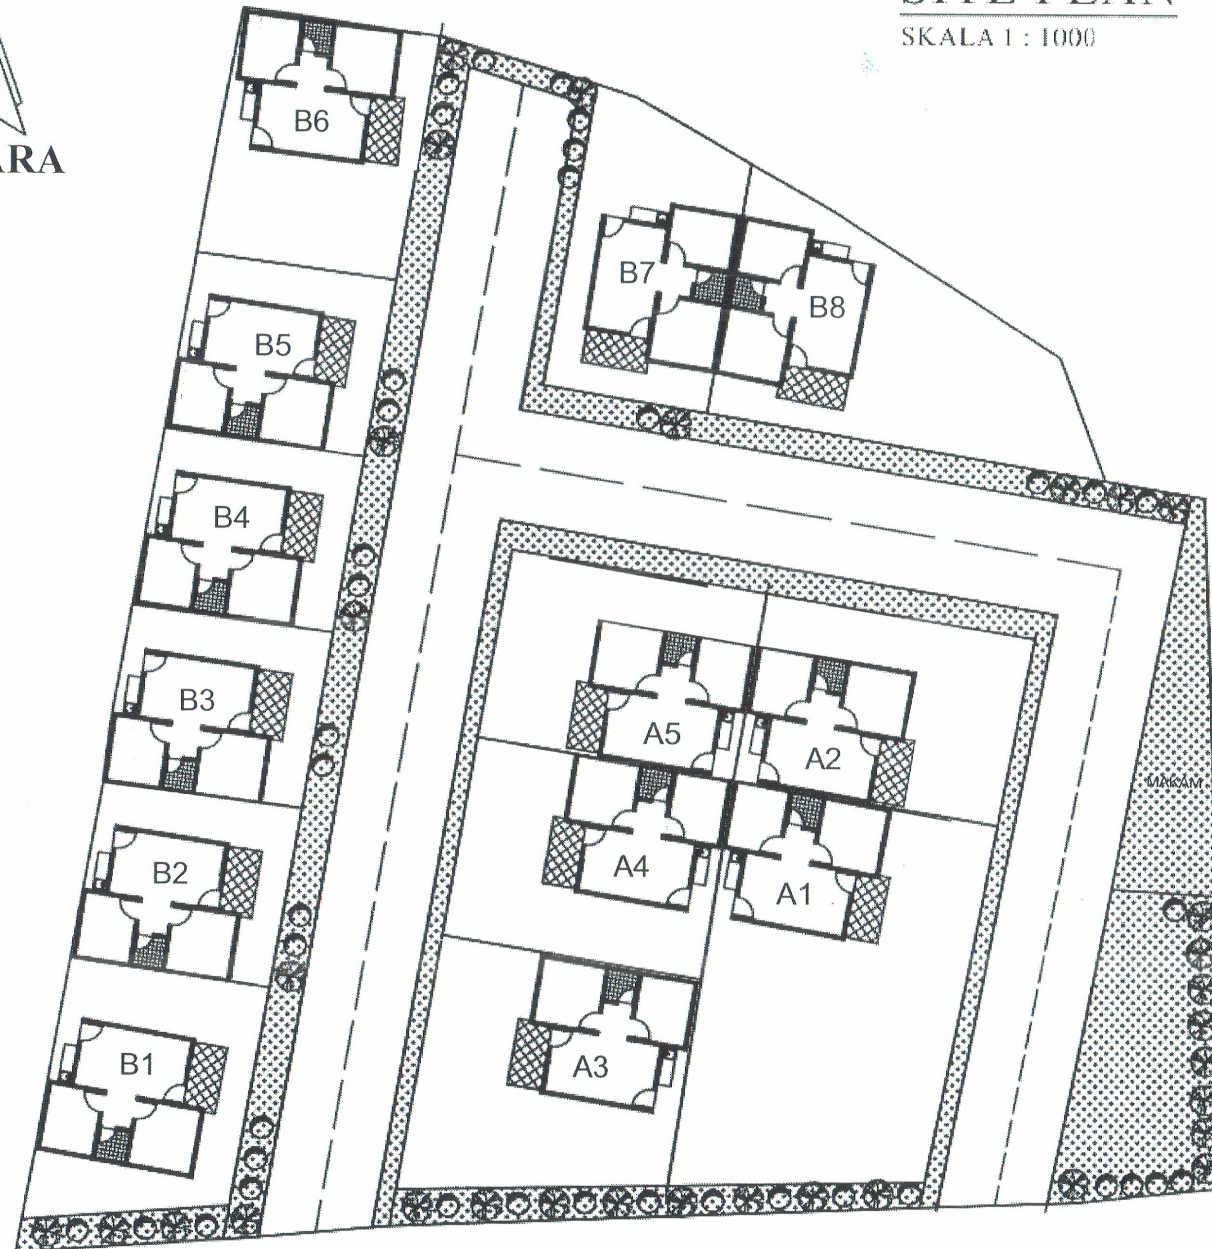

SITE PLAN

SKALA 1 : 1000



Jalan

No	PERUNTUKAN LAHAN	LUAS (M2)	%
1	TOTAL LAHAN	2290	100,00%
2	LAHAN HUNIAN	1.349	58.9 %
	a. Blok A T.47 5 unit	629,2	27,5 %
	b. Blok B T.47 8 unit	719,8	31 %
3	LAHAN FASUM FASOS & MAKAM	940	41.5 %
	a. Fasum Fasos	541	23,63 %
	- Jalan	431,2	18.83 %
	- Saluran	109.8	4.79 %
	b. RTH & Makam	399	17.4 %
	- Taman	351.5	15.35 %
	- Makam	47,5	2.1 %

NO	KAV	TYPE	LUAS
1	A 1	36 m2	201 m2
2	A 2	36 m2	121.1 m2
3	A 3	36 m2	102.5 m2
4	A 4	36 m2	102.3 m2
5	A 5	36 m2	102.3 m2
6	B1	36 m2	99 m2
7	B2	36 m2	72.2 m2
8	B3	36 m2	72.4 m2
9	B4	36 m2	72.2 m2
10	B5	36 m2	72 m2
11	B6	36 m2	100.5m2
12	B7	36 m2	99 m2
13	B8	36 m2	132.5 m2
Jumlah			1350 m2

- Luas Lahan RTH : 399 m2 : 17,4 %
- Jalan Paving : $(431 \text{ m}^2 \times 0.15)/2290$
: $0,0282 \times 100 \%$
: 2.82 %
- RTH $17.4 + 2,82$: 20.2 %

PENGEMBANG

PERUMAHAN

ROMANTIKA
VILLAGE

LOKASI

WRINGINPUTIH
BOROBUDUR
KAB. MAGELANG

GAMBAR RENCANA

SITE PLAN

JUDUL GAMBAR

SITEPLAN

SKALA

1 : 1000

PEMOHON

DIGAMBAR


Galih Reza

CATATAN